

**SECTION 00 63 63**

**CHANGE ORDER**

**NO.** 3

Date of Issuance: 11/5/2021	Effective Date: 11/5/2021
Owner: Boone County Regional Sewer District	Owner's Contract No.:
Contractor: Smi-Co Contracting Group	Contractor's Project No.:
Engineer: McClure	Engineer's Project No.: 80318024-000
Project: Shalimar Gardens Lift Station Improvements	Contract Name: Shalimar Gardens Lift Station Improvements

The Contract is modified as follows upon execution of this Change Order:

Description: Modify fence per attached exhibit.

**Attachments:**

CHANGE IN CONTRACT PRICE	CHANGE IN CONTRACT TIMES <i>[note changes in Milestones if applicable]</i>
Original Contract Price: \$ 133,446.00	Original Contract Times: Substantial Completion: <u>N/A</u> Ready for Final Payment: _____ days or dates
[Increase] [Decrease] from previously approved Change Orders No. <u>1</u> to No. <u>2</u> : \$ 9,576	[Increase] [Decrease] from previously approved Change Orders No. <u>   </u> to No. <u>   </u> : Substantial Completion: <u>N/A</u> Ready for Final Payment: _____ days
Contract Price prior to this Change Order: \$ 143,022.00	Contract Times prior to this Change Order: Substantial Completion: <u>N/A</u> Ready for Final Payment: _____ days or dates
[Increase] [Decrease] of this Change Order: \$ 2,000.00	[Increase] [Decrease] of this Change Order: Substantial Completion: <u>N/A</u> Ready for Final Payment: _____ days or dates
Contract Price incorporating this Change Order: \$ 145,022.00	Contract Times with all approved Change Orders: Substantial Completion: _____ Ready for Final Payment: _____ days or dates

<b>RECOMMENDED:</b>	<b>ACCEPTED:</b>	<b>ACCEPTED:</b>
By: <u>[Signature]</u>	By: _____	By: <u>[Signature]</u>
Engineer (if required)	Owner (Authorized Signature)	Contractor (Authorized Signature)
Title: <u>Project Manager</u>	Title: _____	Title: <u>President</u>
Date: <u>11/5/2021</u>	Date: _____	Date: <u>11-5-2021</u>

Approved by Funding Agency (if applicable)

By: \_\_\_\_\_ Date: \_\_\_\_\_  
Title: \_\_\_\_\_





making it better

McClure Construction Co., Inc.  
 18000 North 30th Avenue  
 Suite 100  
 Aurora, CO 80015  
 Phone: (303) 751-1100  
 Fax: (303) 751-1101  
 www.mccclure.com



LIFT STATION  
 PROPOSED

SHALIMAR GARDENS  
 LIFT STATION IMPROVEMENTS  
 PROJECT NO. 06-02-09  
 SHEET NO. PS-02  
 DATE: 06/09



SCALE: AS SHOWN  
 DATE: 06/09

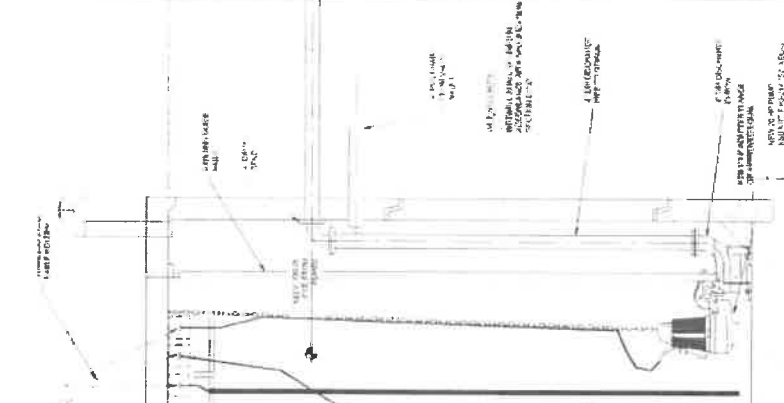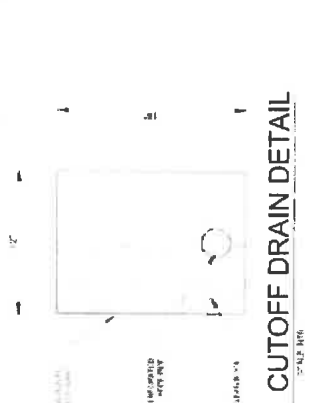

LIFT STATION MODIFICATIONS SECTION

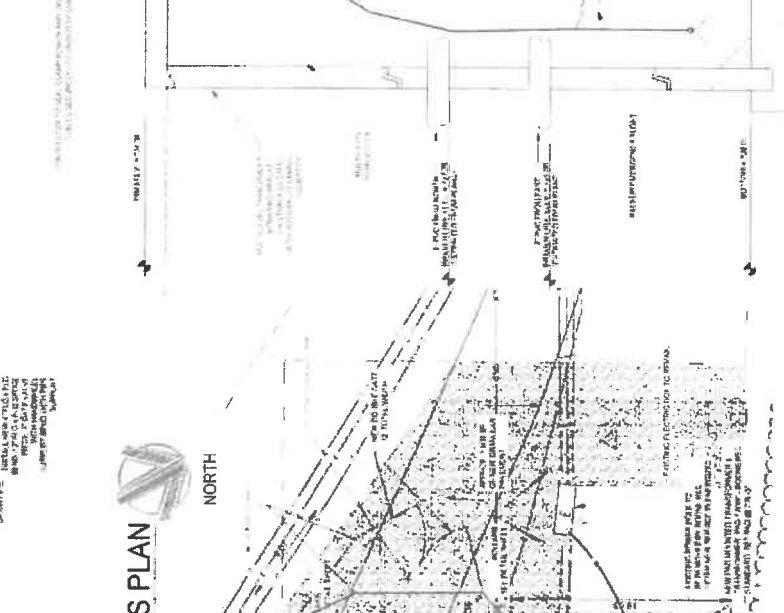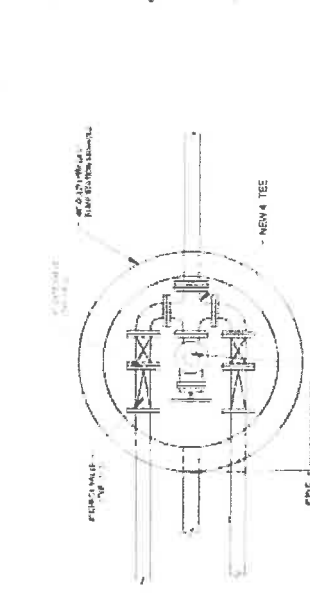

PROPOSED SITE PLAN

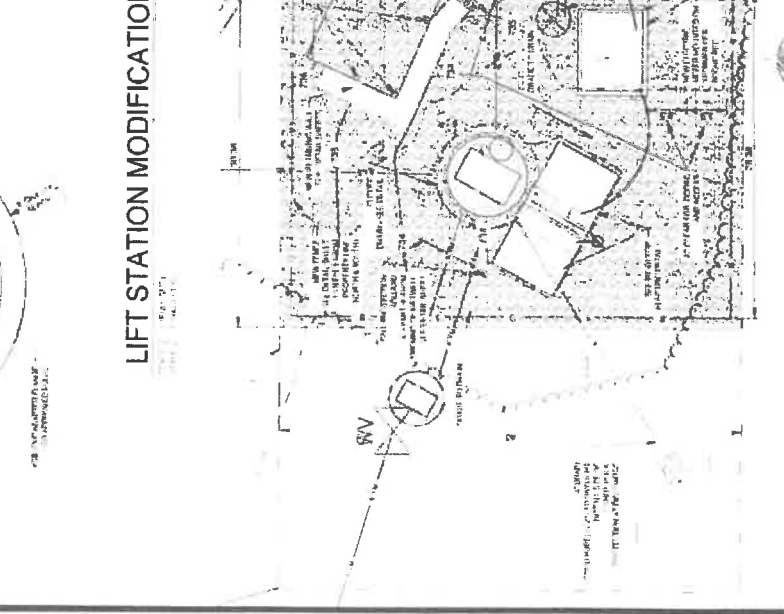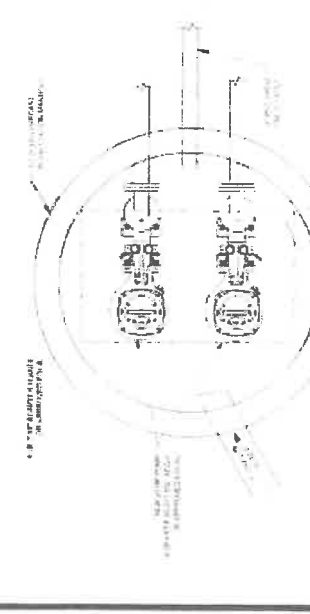

LIFT STATION MODIFICATIONS PLAN