


DISPLAY

UPPER LAKE

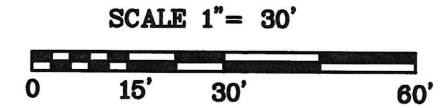


EXISTING MANHOLE
 FL-IN: 754.9'
 FL-OUT: 754.7'
 TOP: 764.4'

CONCRETE SPILLWAY

EXISTING MANHOLE
 FL-IN: 756.5'
 FL-OUT: 756.4'
 TOP: 763.7'

EXISTING 25' SANITARY
 SEWER EASEMENT

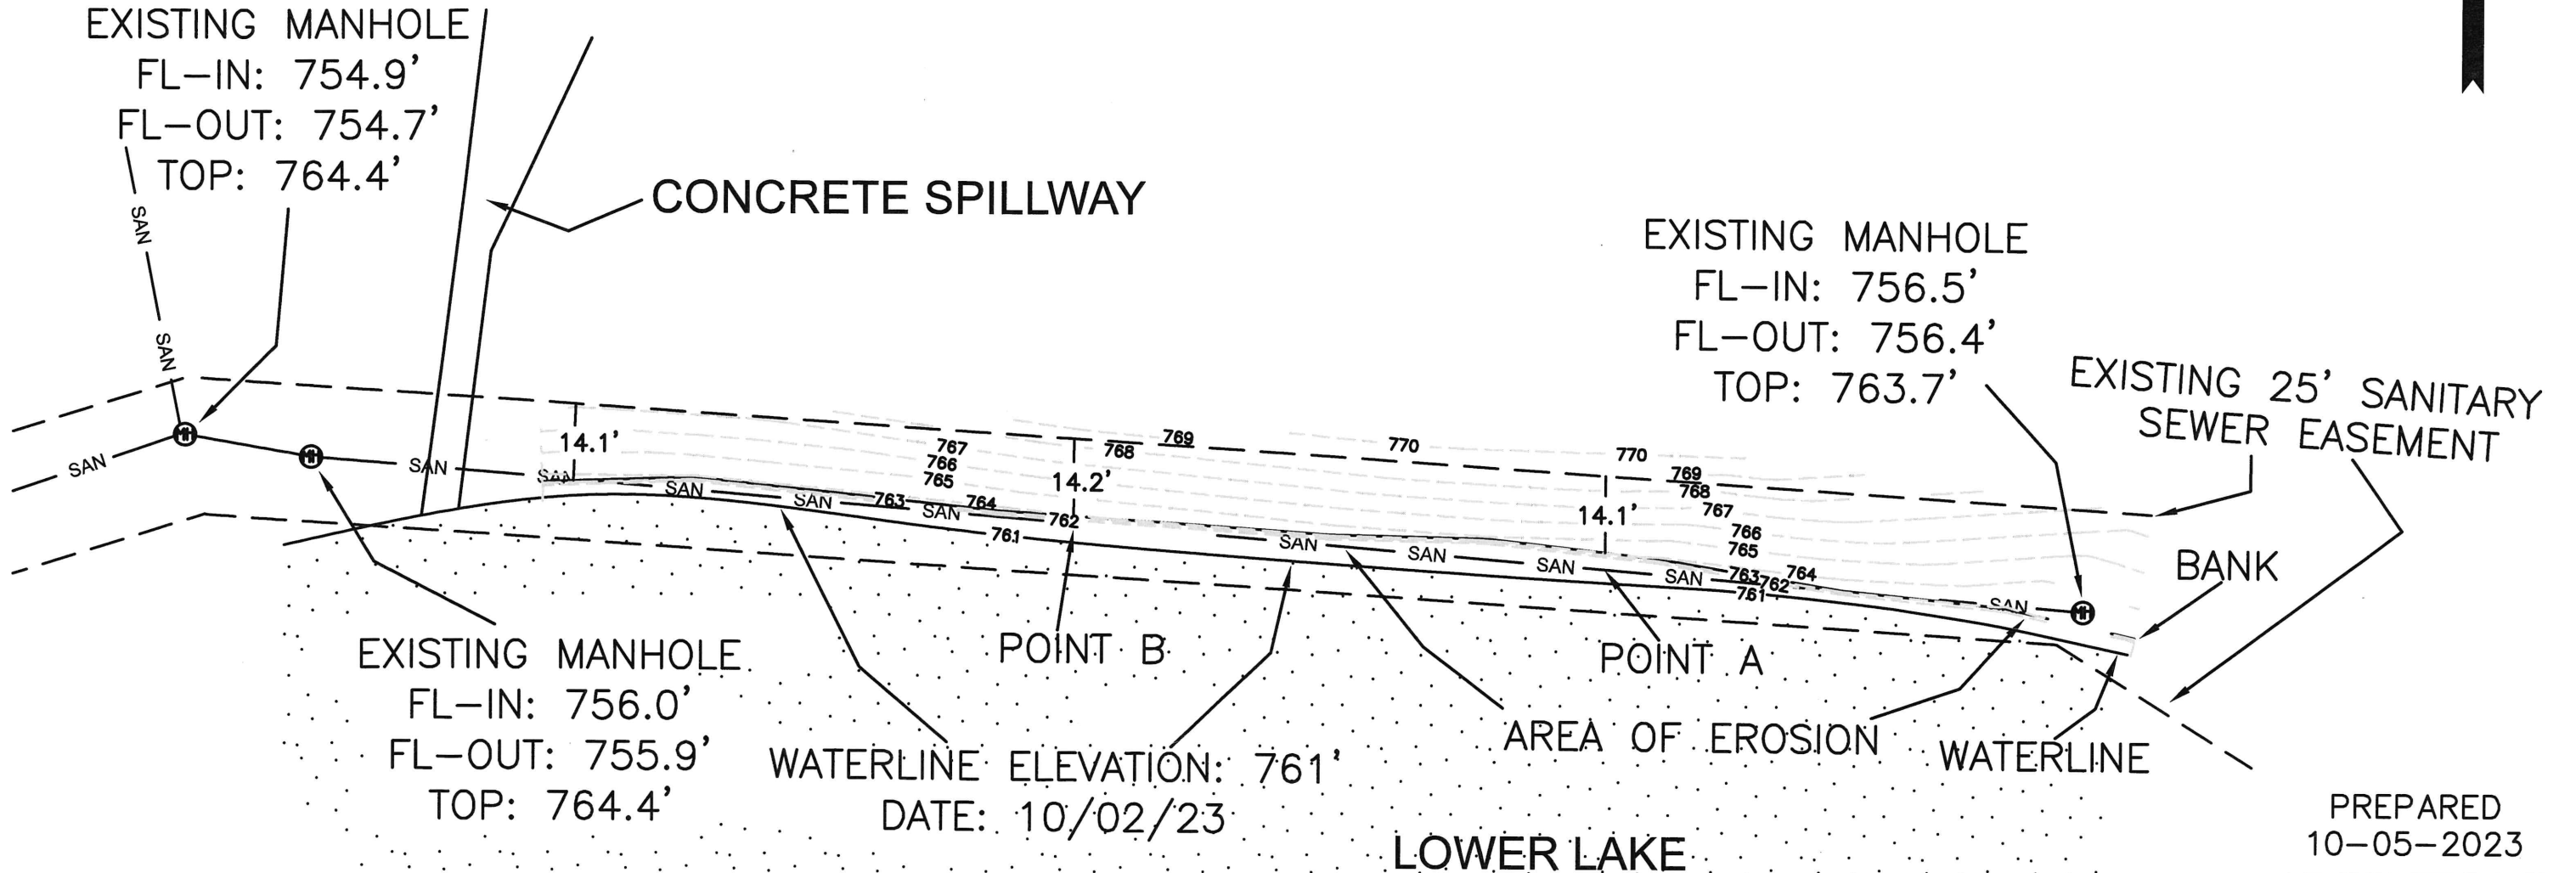

EXISTING MANHOLE
 FL-IN: 756.0'
 FL-OUT: 755.9'
 TOP: 764.4'

POINT B

POINT A

WATERLINE ELEVATION: 761.4'
 DATE: 10/02/23

AREA OF EROSION WATERLINE

LOWER LAKE

PREPARED
 10-05-2023

DISPLAY
 EXHIBIT A

**BRUSH AND
 ASSOCIATES, INC.**

LAND SURVEYORS
 506 NICHOLS STREET, SUITE A
 COLUMBIA, MISSOURI 65201
 PHONE : (573) 442-3110
 FAX: (573) 442-4851
 WWW.BRUSHENGSRV.COM
 PLSC 321

NOTE:
 FLOW LINE ELEVATION FOR
 LOWER LAKE SPILLWAY: 761.4'

POINT A
 ABLE TO HAND PROBE
 WITH A 1/2" STEEL ROD TO
 WITHIN 0.5' OF PIPE ELEV.

POINT B
 ABLE TO HAND PROBE
 WITH A 1/2" STEEL ROD TO
 WITHIN 2.0' OF PIPE ELEV.