


DISCLAIMER: READ CAREFULLY: The existence, dimension, and location of facilities, as well as other information, on this map may be based upon unverified historic information and should not be relied upon for any purpose without actual field verification. No excavation work should be performed based upon this map without first obtaining field location information concerning underground utilities as required by law. The Boone County Regional Sewer District makes no warranty of any kind concerning the completeness or accuracy of information contained on this map and assumes no liability or responsibility for the use or reuse of this map by persons not affiliated with the District. Use of this map by any person not affiliated with the District constitutes agreement by the user to assume full liability and responsibility for the verification of the accuracy of information shown on this map.

A - Gravity Rate
 C - Pressurized System - User Maintains
 F - Grinder Pumps - BCRSD Maintains
 G - Grinder Pumps - User Maintains

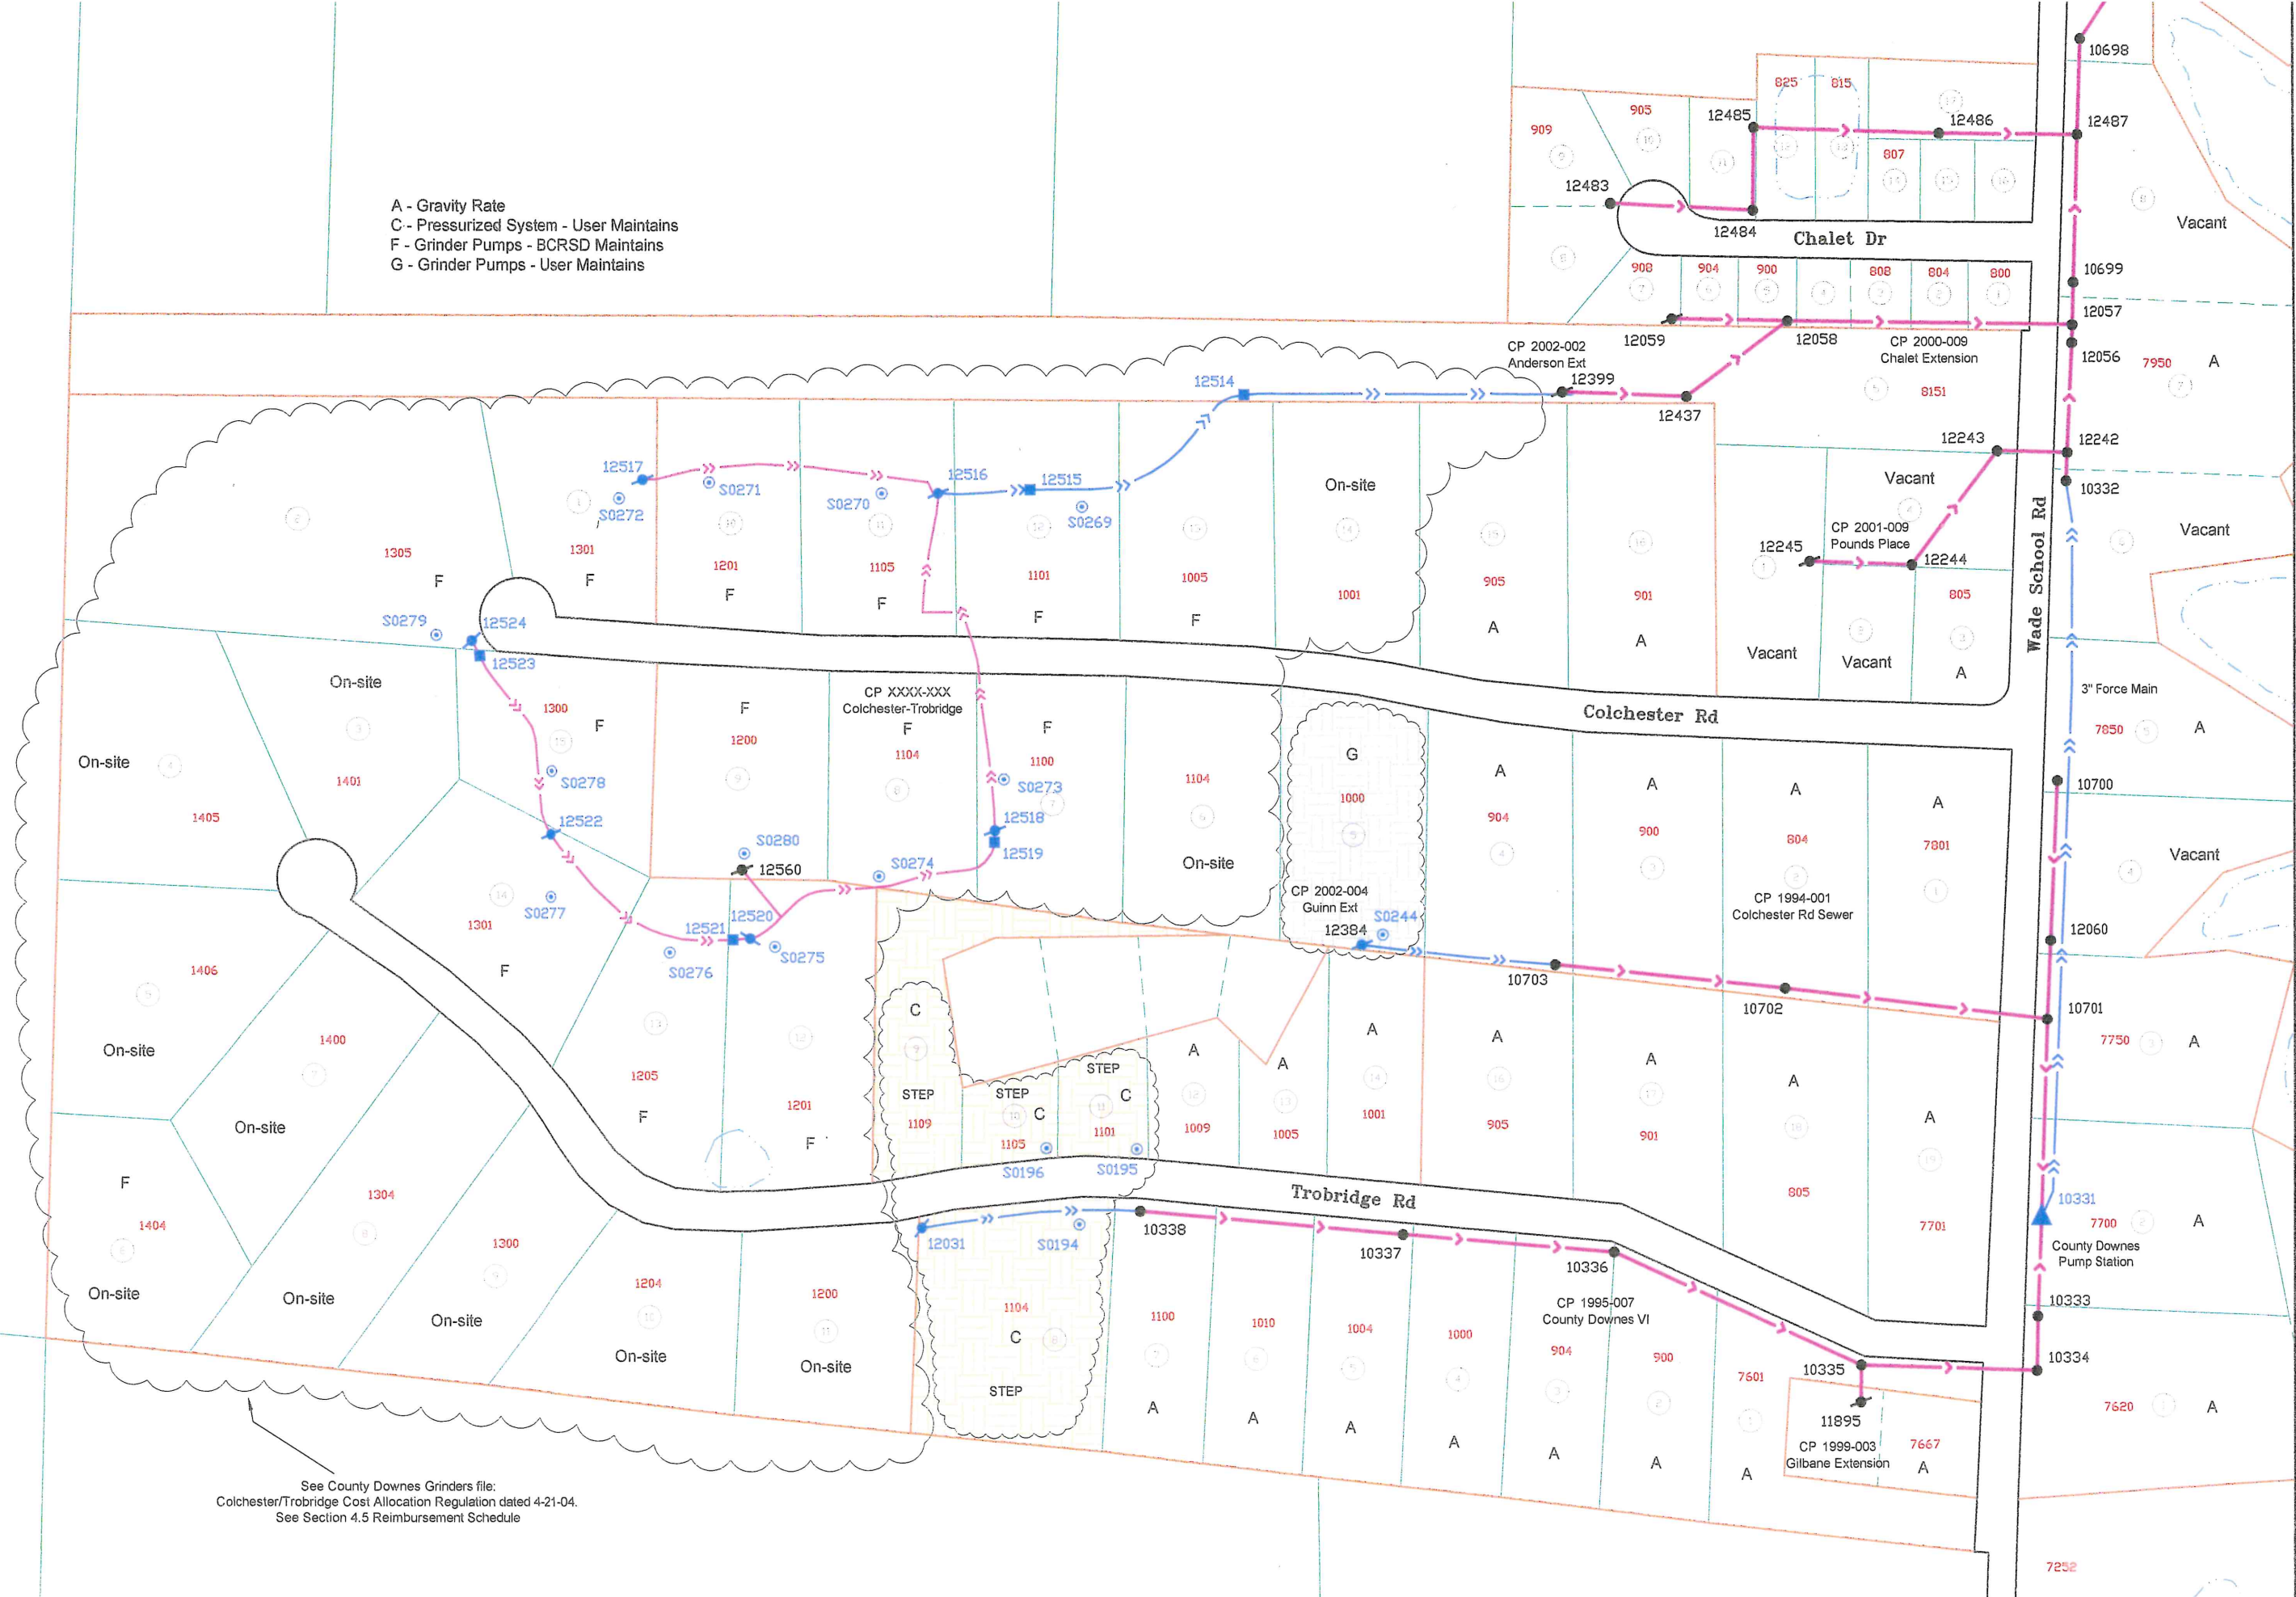

See County Downes Grinders file:
 Colchester/Trobridge Cost Allocation Regulation dated 4-21-04.
 See Section 4.5 Reimbursement Schedule